

MARION COUNTY SURVEYOR'S OFFICE


SECTION CORNER RECORD

DEBRA S. JENKINS
MARION COUNTY SURVEYOR

SEC. 36 TWN. 15_N RNG. 4_E

BRYAN F. CATLIN, PLS
TECHNICAL SUPERVISOR

Date: 5-22-09
Party Chief: Greene
Crew: Taylor / Finney
Type of Marker: RR spike set at surface
Method of Establishment: County: 4-9-1996
IN S.P.C. E Zone, NAD 83
Name: 15043603
N: 495 427.314 0(m)
E: 69 224.181 0(m)

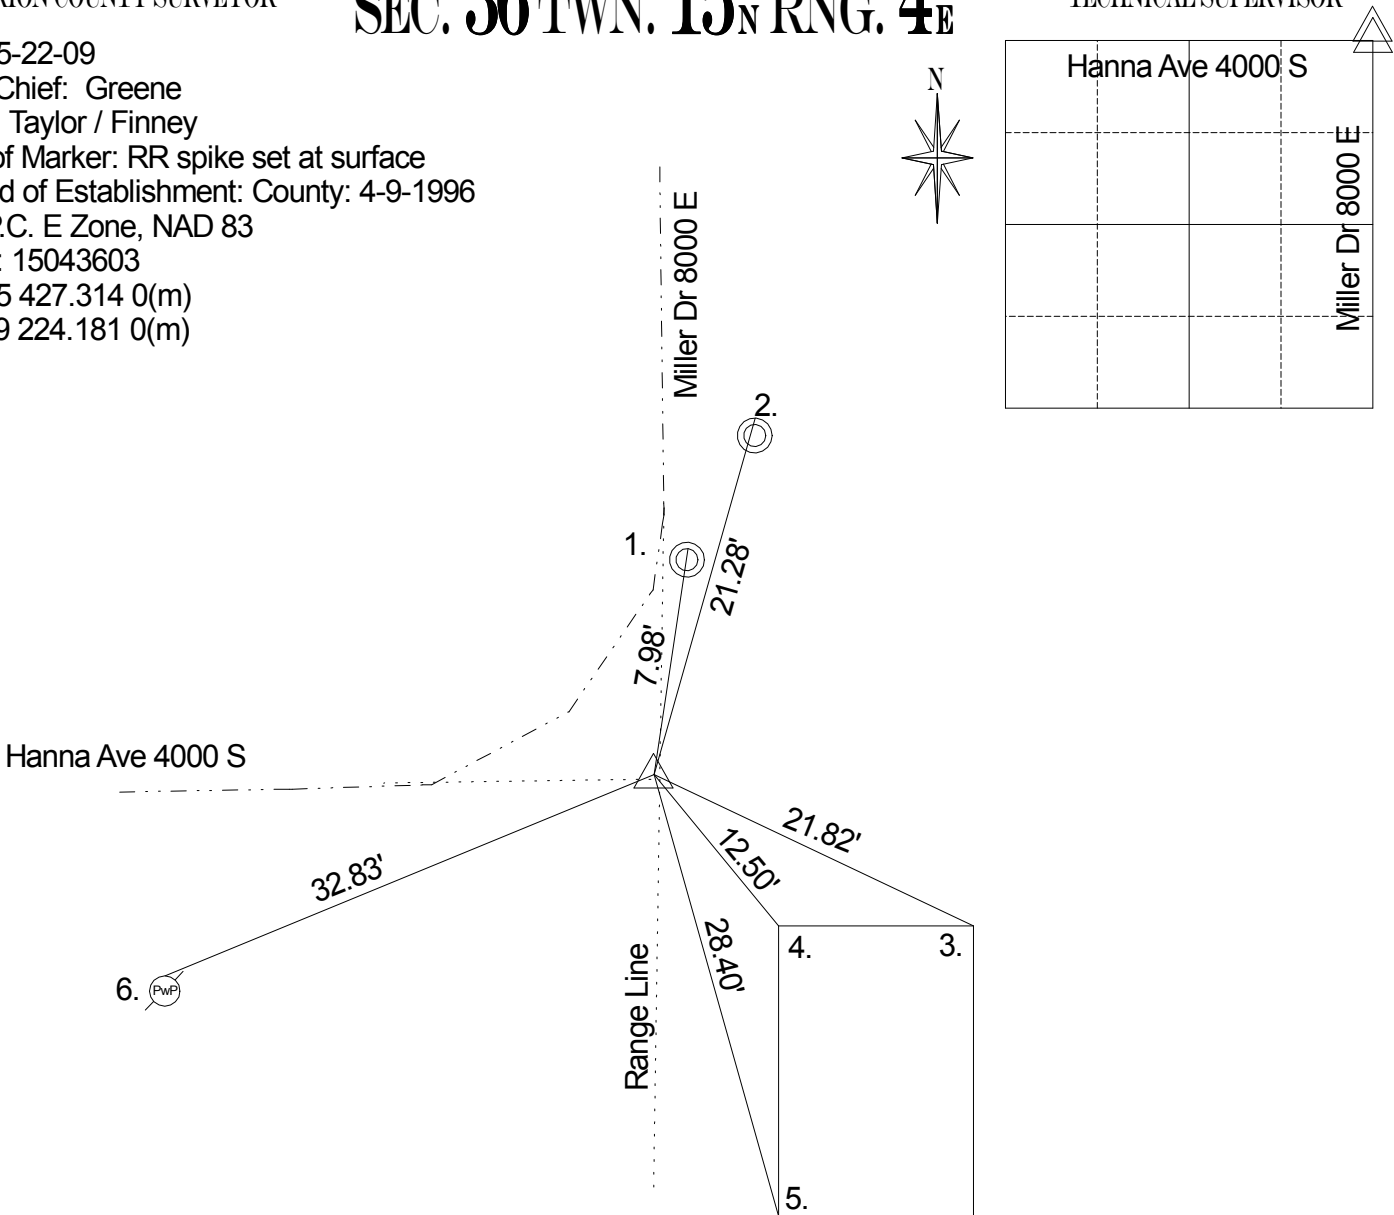

Corner originally set as a post in 1820 by John Hendricks with the following witnesses: 18” beech bearing S 26 W 10 links and a 25” dogwood bearing S 79 E 26 links (Marion County Atlas p. 10). A survey by D.B. Hasbrook on March 14, 1851 indicates no stone but the following witnesses: 8” beech bearing N 69.50 W 15.50 links and a beech bearing S .75 degrees 32 links (Franklin Legal Book p. 5). A survey by H.B. Fatout on Nov 7, 1883 indicates a set stone with the following witnesses: 15” beech bearing S 13.50 E 54 links and a 26” sycamore bearing N 80 E 27 links (Franklin Legal Book p. 5). Corner referenced by McLand in 1970 and called a RR spike. Corner referenced by McLand on 4/11/73 and called a RR spike. Corner referenced by Wilcoxon on 3/5/86 and called a 1” rebar. Corner referenced by Whiteside on 4/9/1996 and called a 1” rebar. Corner referenced by Whiteside on 3/20/2001 and called a 1” rebar 3” down. Corner referenced by Whiteside on 9/6/06 and called a 1” rebar. Corner referenced by Greene on 5/22/09 and called a set RR spike at surface over 1" rebar 3" down.

REF.	DISTANCE	DESCRIPTION
1.	7.98'	Cut 'x' N rim Storm Sewer manhole
2.	21.28'	Cut 'x' N rim sanitary sewer manhole
3.	21.82'	NE corner brick garage/shed
4.	12.50'	NW corner brick garage/shed
5.	28.40'	SW corner brick garage/shed
6.	32.83'	PK nail N PwP #31-679 12" up

MARION COUNTY SURVEYOR'S OFFICE


SECTION CORNER RECORD

DEBRA S. JENKINS
MARION COUNTY SURVEYOR

SEC. 36 TWN. 15_N RNG. 4_E

BRYAN E. CATLIN, PLS
TECHNICAL SUPERVISOR

Date: 5-22-09
Party Chief: Greene
Crew: Taylor / Finney
Type of Marker: RR spike set at surface
Method of Establishment: County: 4-9-1996
IN S.P.C. E Zone, NAD 83
Name: 15043603
N: 495 427.314 0(m)
E: 69 224.181 0(m)

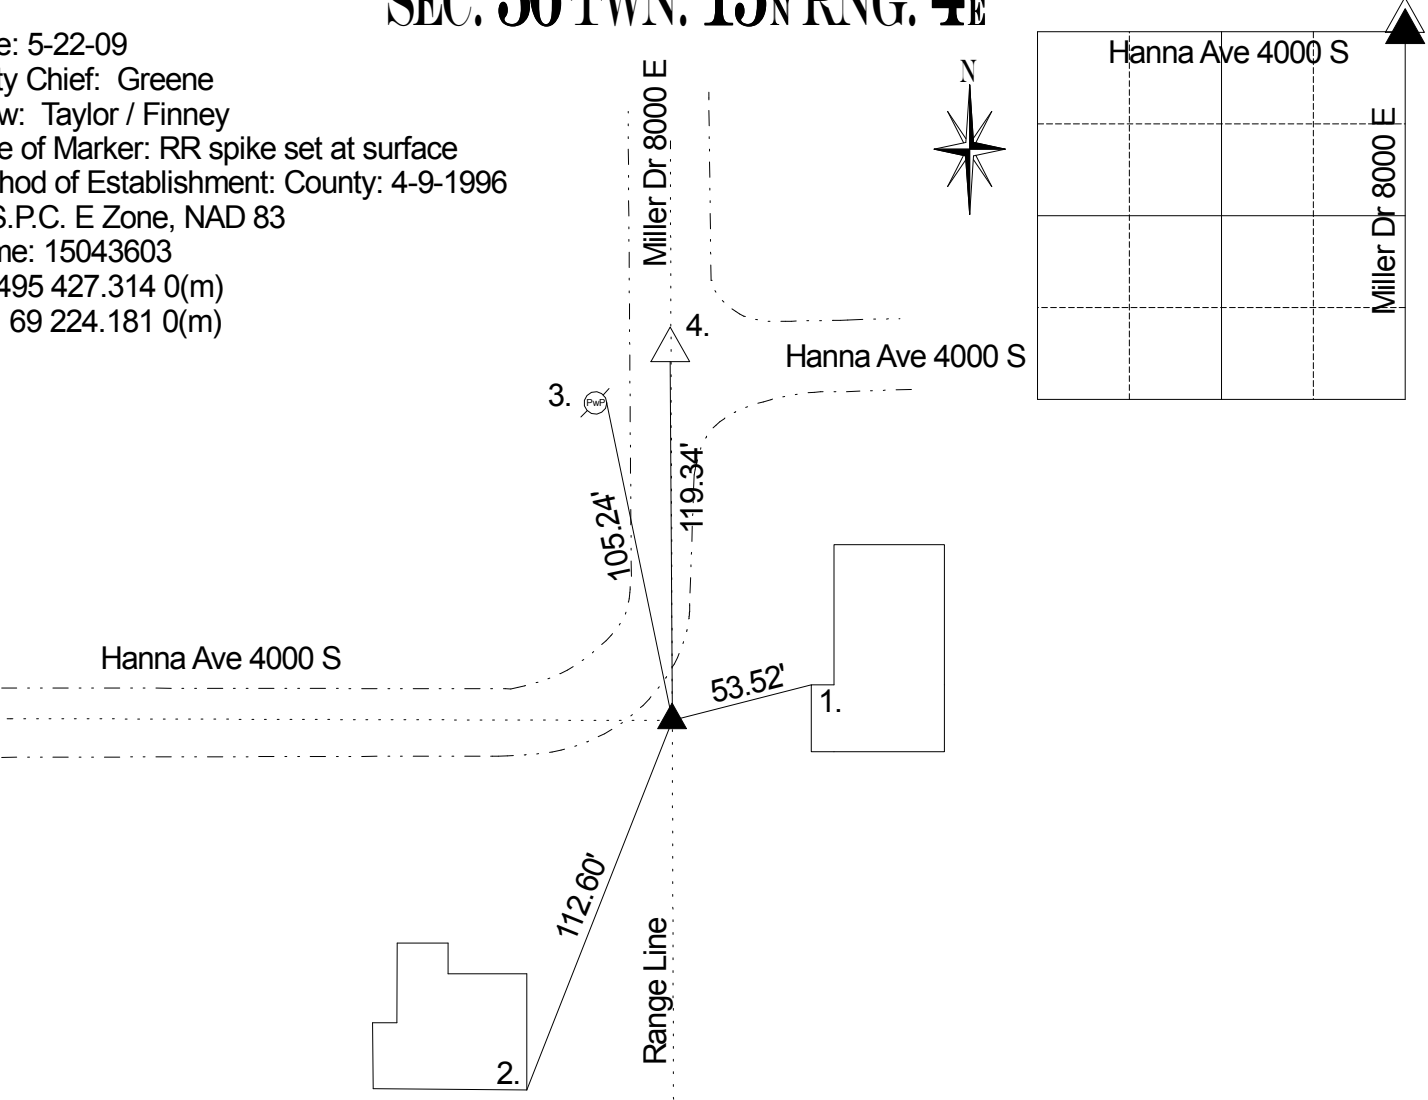

REF.	DISTANCE	DESCRIPTION
1.	53.52'	Due E to westerly corner of brisk home
2.	112.60'	SE corner of brick home
3.	105.24'	PK nail E PwP no #
4.	119.34'	Due N to Harrison NW 31-15-5 (159 links per Hendricks)